


# Stalybridge Footbridge

## Our Design Team

Architect TODD Architects  
Landscape LDA Design  
Planning Ashton Hale  
Civils/Structures Heyne Tillett Steel

Please fill out one of the feedback forms or email comments to [stalybridge.regeneration@tameside.gov.uk](mailto:stalybridge.regeneration@tameside.gov.uk) for more information please see [tameside.gov.uk/stalybridgeregeneration](http://tameside.gov.uk/stalybridgeregeneration)

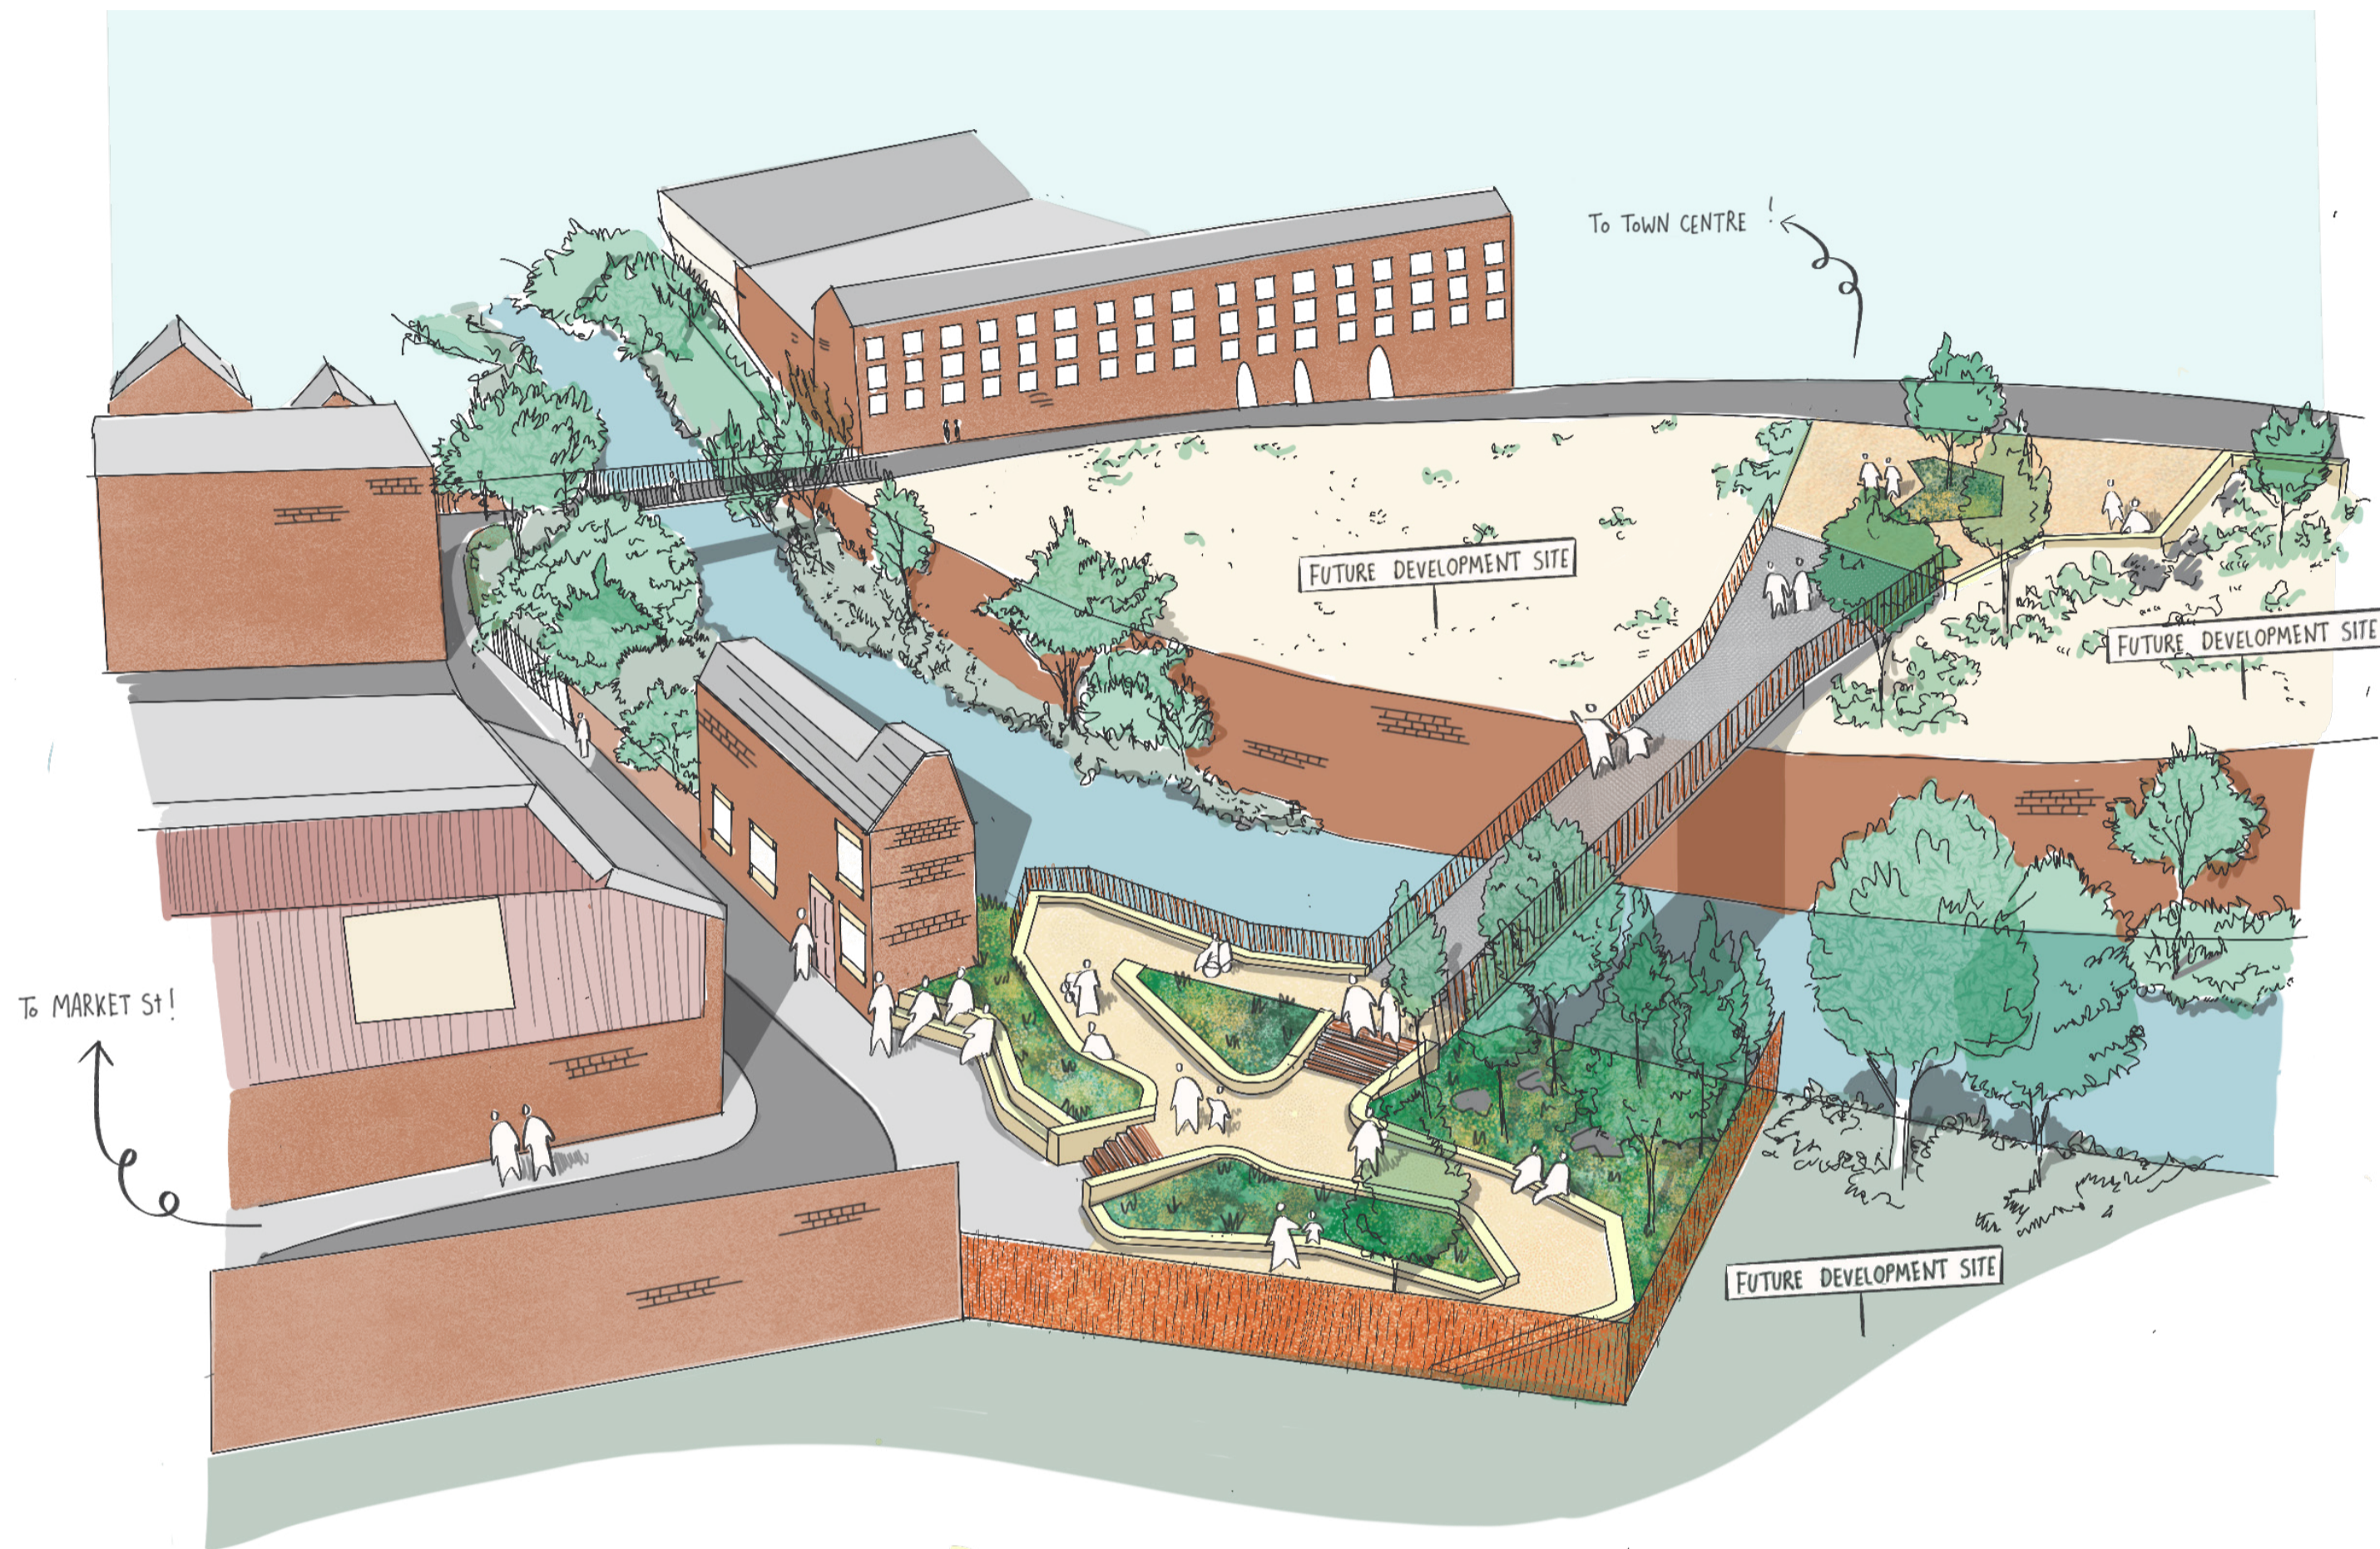

Tameside Metropolitan Borough Council is bringing forward proposals for a distinctive new bridge development that reflects the unique character and context of Stalybridge.

The proposals are aligned with Tameside Council's Stalybridge West Development Prospectus and the bridge is located to the west of Caroline Street, spanning the River Tame. This bridge plays a key role in enhancing future connectivity with the town centre, serving as a vital active travel link between Castle Street and the train station, and ultimately strengthening access to the wider town.

Stalybridge Town Centre is entering an exciting phase of regeneration. The proposed bridge sits between two key development sites, which is currently brownfield land. Both sites are being transformed into residential communities. The new crossing will offer elevated and engaging views and a new walking experience for pedestrians, between proposed green spaces. Acknowledging Stalybridge's rich heritage in the cotton industry, the bridge design draws inspiration from its industrial past. Twisted steel balusters reference the woven threads of cotton, while the structure's orange tones reflect the town's characteristic red and orange brick architecture.

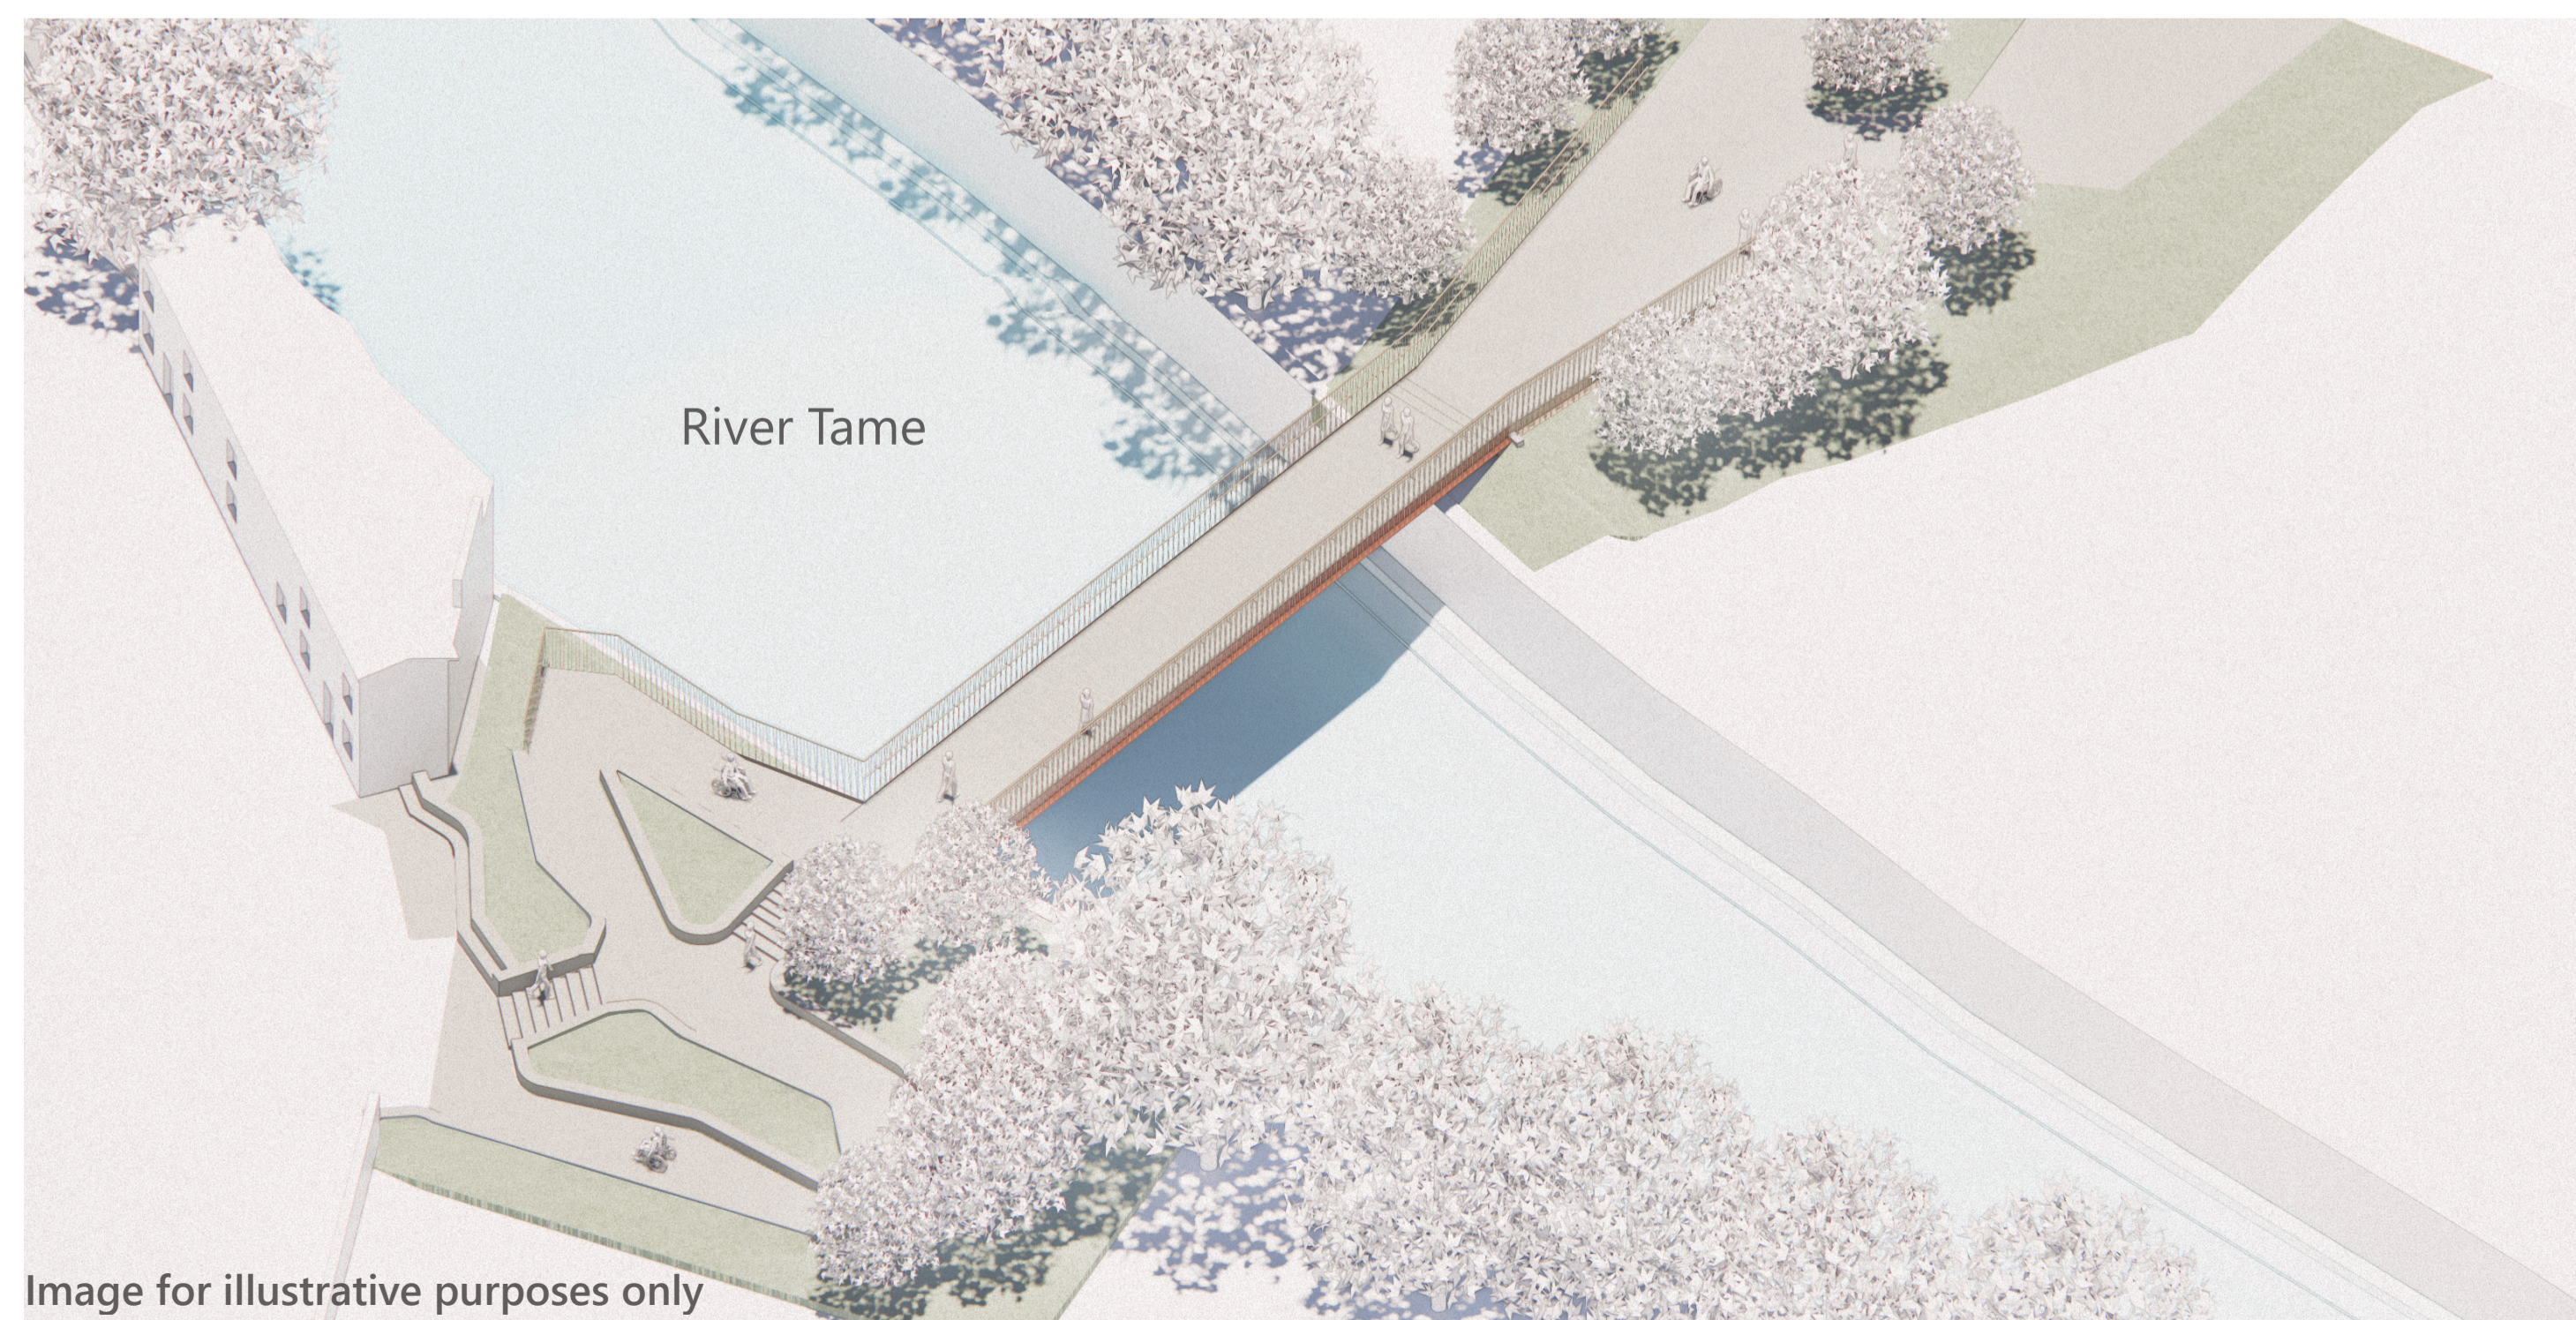


Image for illustrative purposes only



# Stalybridge Footbridge

Please fill out one of the feedback forms or email comments to [stalybridge.regeneration@tameside.gov.uk](mailto:stalybridge.regeneration@tameside.gov.uk) for more information please see [tameside.gov.uk/stalybridgeregeneration](http://tameside.gov.uk/stalybridgeregeneration)



Image for illustrative purposes only




Image for illustrative purposes only




## Concept material ideas




Twisted steel

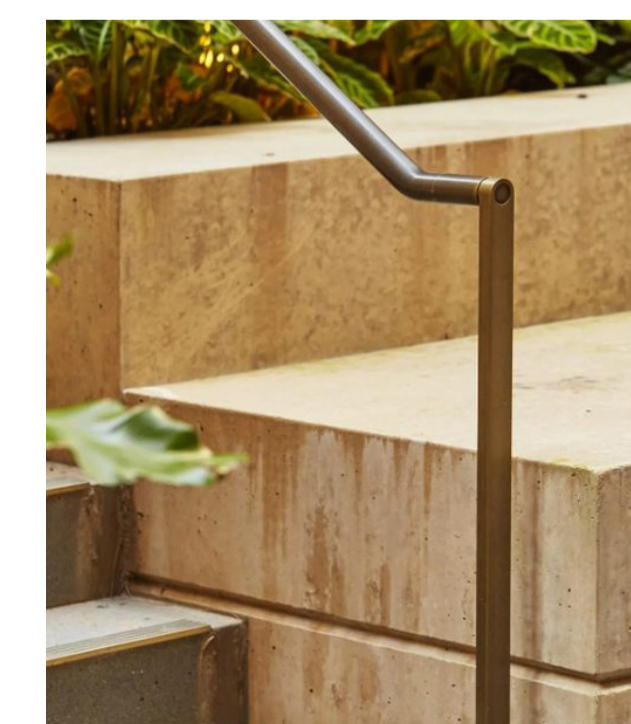


Step detail

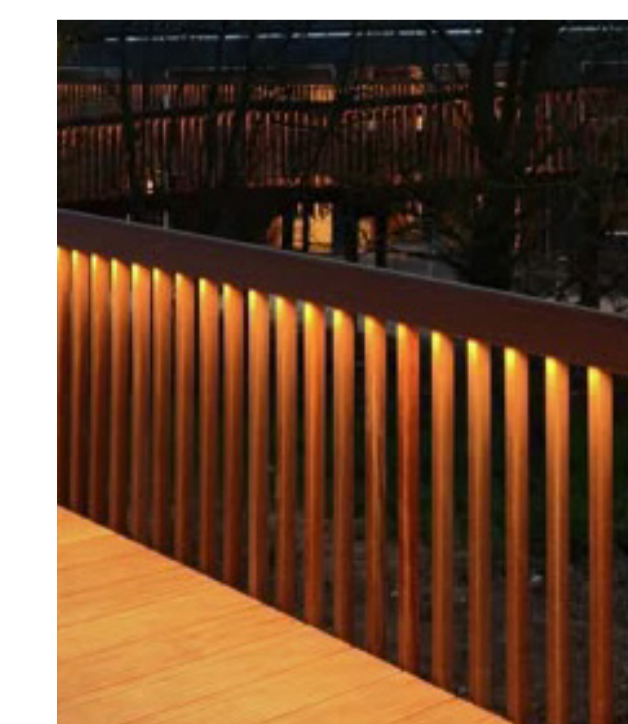

Down-lighting

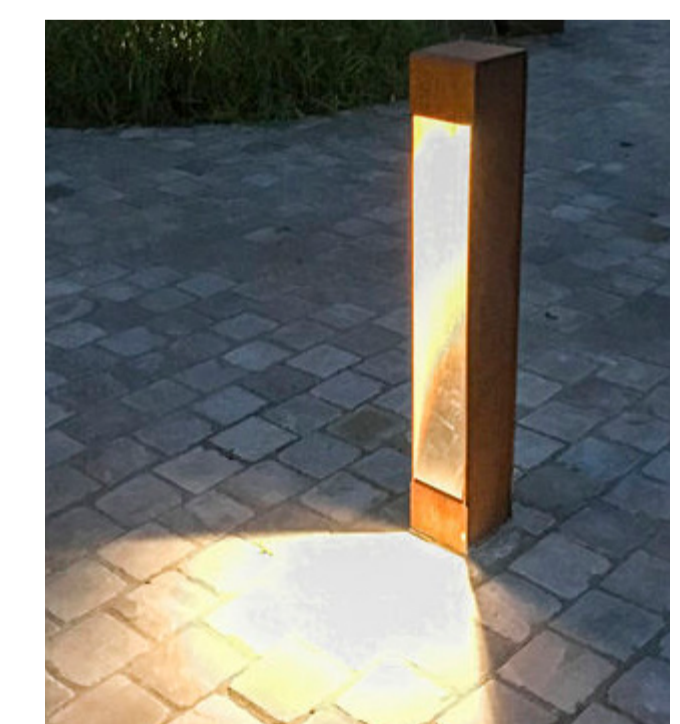

Bollard lighting

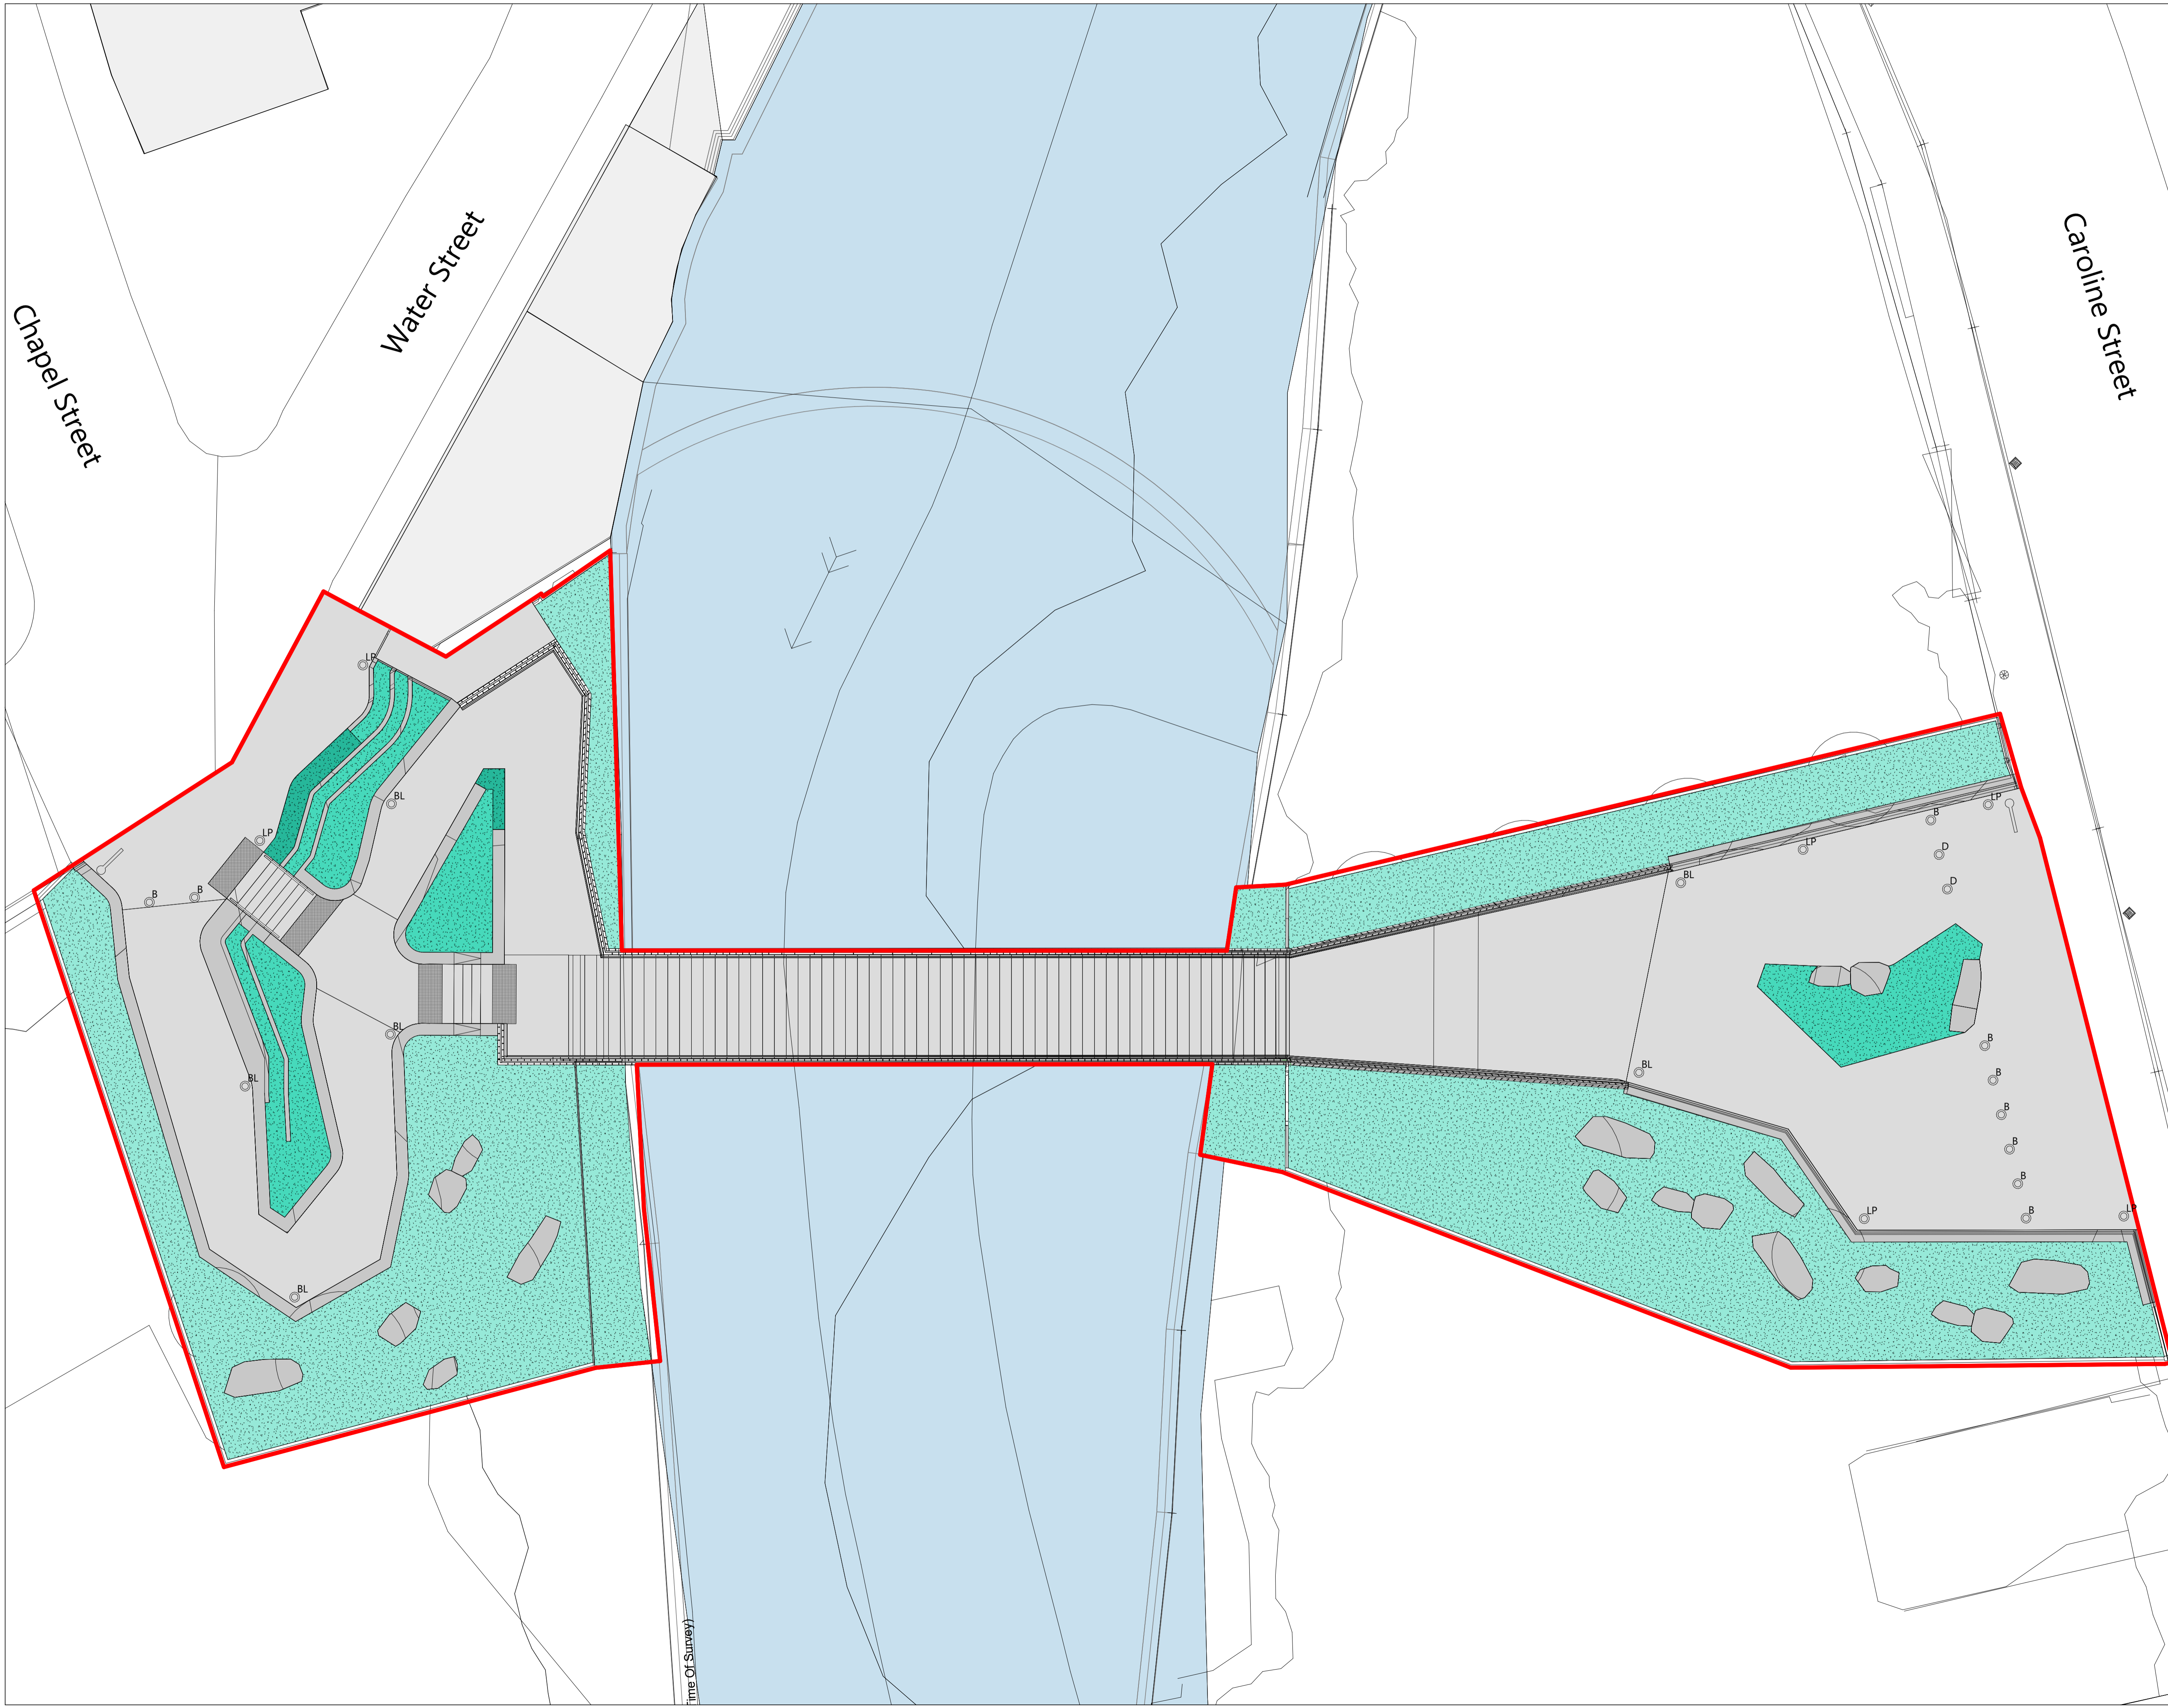


**DISCLAIMER:**  
 TODD Architects confirm that recipients can only rely on approved controlled document formats in construction projects. Controlled document formats include original hard copy drawings issued by TODD Architects, or unprinted PDF/DWG images of drawings received from TODD Architects.

TODD Architects cannot ensure the accuracy of drawings, used in an uncontrolled document format which may be altered or misinterpreted as a result of human error on the part of the recipient, or as a result of the incompatibility of computer systems when opening or printing computer aided drawings. Uncontrolled document formats include: computer aided design files, prints which have been created by the recipient from non-controlled file formats, photocopies of original hard copy drawings from TODD Architects, draft drawings supplied by TODD Architects for information purposes only.


TODD Architects accept no responsibility for any loss or damage arising as a result of reliance by the recipient or any third party on uncontrolled document formats, reliance upon which will be entirely at the risk of the recipient.

Contractors are responsible for the verification of all dimensions on site and the architect is to be informed of any discrepancy.

Do not scale from this drawing.  
 Use figured dimensions only.

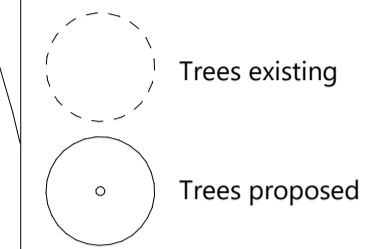

**Note:**  
 Proposed general arrangement drawings to be read in conjunction with the landscape designer's proposals (produced by LDA Design)

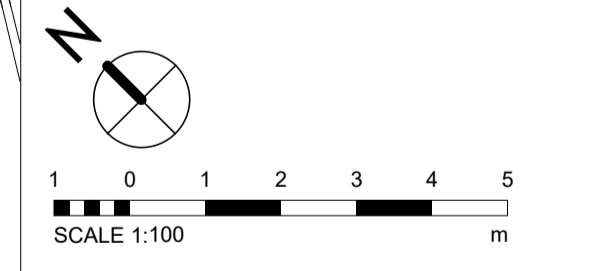

Rev:	Date:	Description:	Drawn by:	Chkd by:
Client: Tameside Borough Council				
Project Name: Stalybridge Footbridge				
Drawing Title: Bridge Level Floor Plan Consultation				
<b>TODD Architects</b> 2nd Floor, Meridian House, 6 Queen's Road, Belper, Derby, DE9 2BQ Tel: 01293 502020 Fax: 01293 502021 Email: info@toddarchitects.co.uk Website: www.toddarchitects.co.uk				
Date:	29/07/25	Drawn by:	WVA	Scale:
Project No:	24084	Chkd by:	ML	As Indicated
Drawing Number:	SWEL-TOD-20B-00-DR-A-20101			
© TODD Architects Ltd All rights reserved				

Time Of Survey