



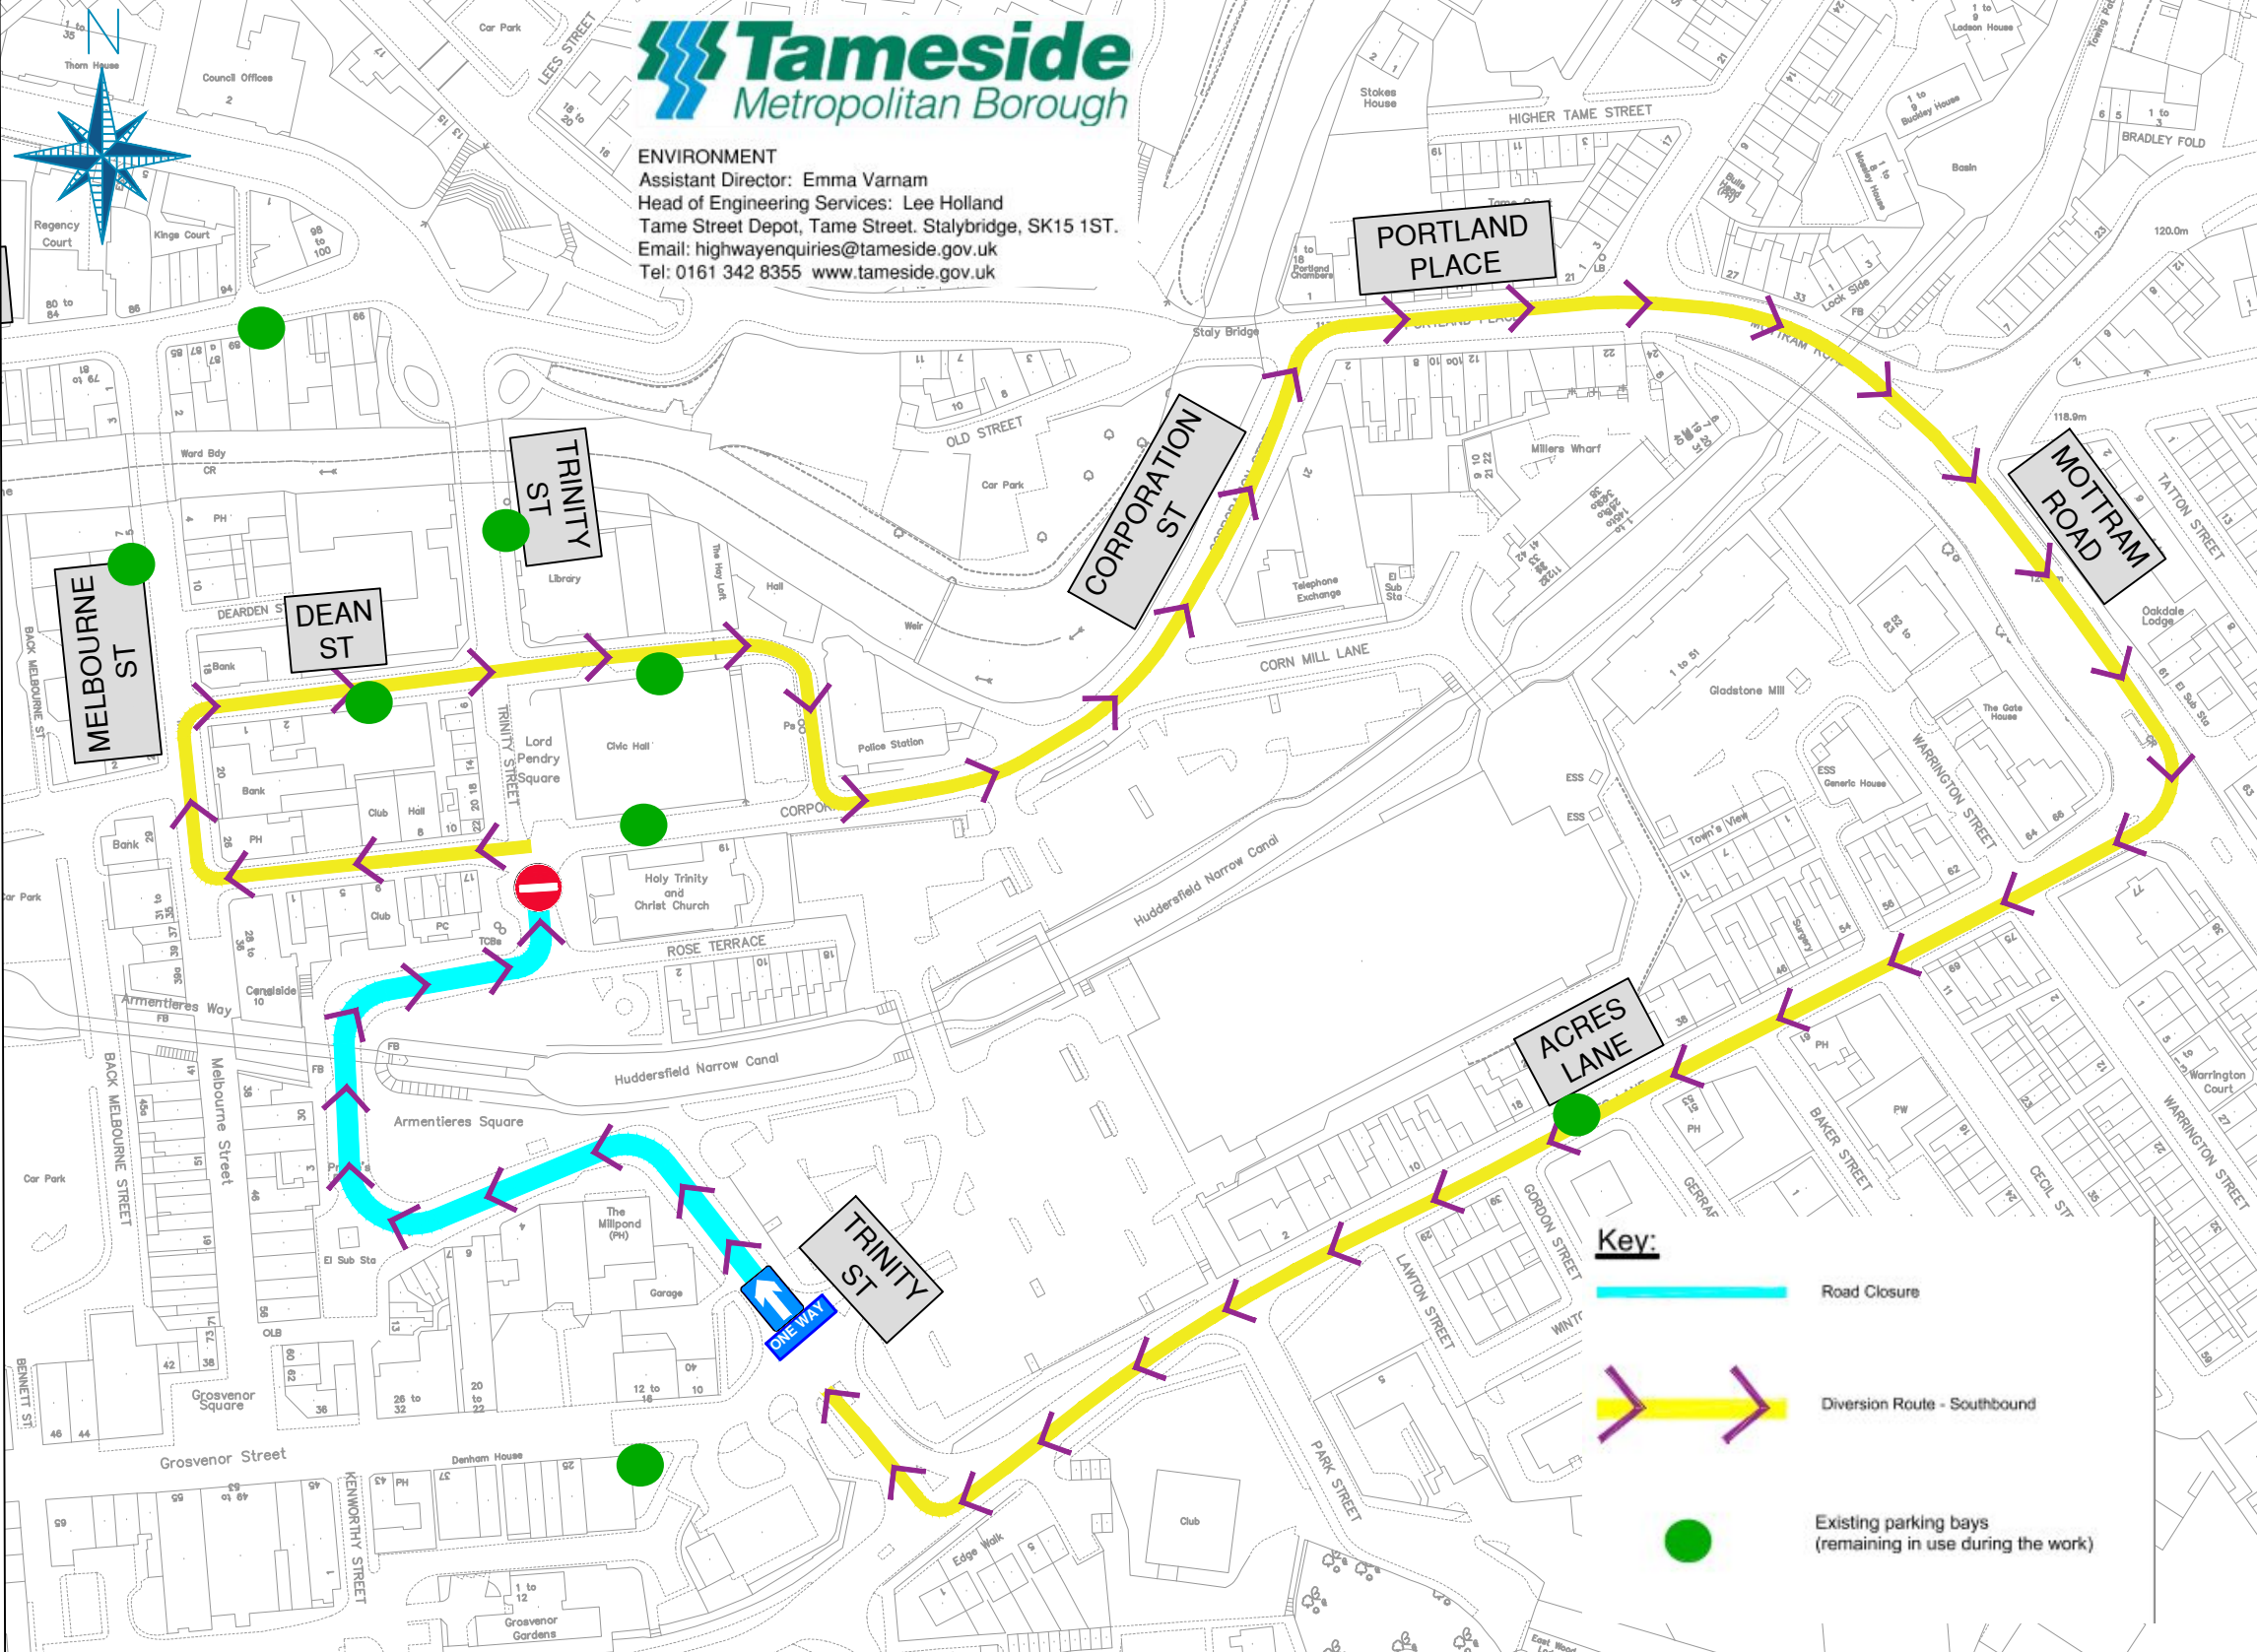


**ENVIRONMENT**  
 Assistant Director: Emma Varnam  
 Head of Engineering Services: Lee Holland  
 Tame Street Depot, Tame Street, Stalybridge, SK15 1ST.  
 Email: [highwayenquiries@tameside.gov.uk](mailto:highwayenquiries@tameside.gov.uk)  
 Tel: 0161 342 8355 [www.tameside.gov.uk](http://www.tameside.gov.uk)

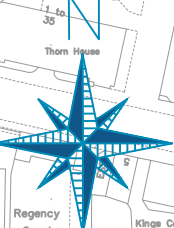

**Key:**

-  Road Closure
-  Diversion Route - Southbound
-  Existing parking bays (remaining in use during the work)