




**APPENDIX 1**


- KEY:**
-  PROPOSED YELLOW BOX MARKING  
EXTERNAL BOUNDARY WALL - 200mm WIDE  
INTERNAL SPACING OF PARALLEL LINES - 2.5m  
WIDTH OF INTERNAL LINES - 150mm
  -  PROPOSED ROAD MARKINGS
  -  EXISTING ROAD MARKINGS TO REMAIN

**PROPOSED SIGN DETAILS:**




Scheme Ref.	MOVING TRAFFIC ENFORCEMENT		
Sign Ref.	878	x-height	TBC
TSRGD Ref.	S20-2-	SIGN FACE	TBC
Letter colour	N/A	Width	TBC
Background	WHITE	Height	TBC
Border	BLACK	Area	TBC
Mount Height	Class R2		

Ref.	Date	Details	Initials
P01	17.06.25	First Issue	NU
Revisions			

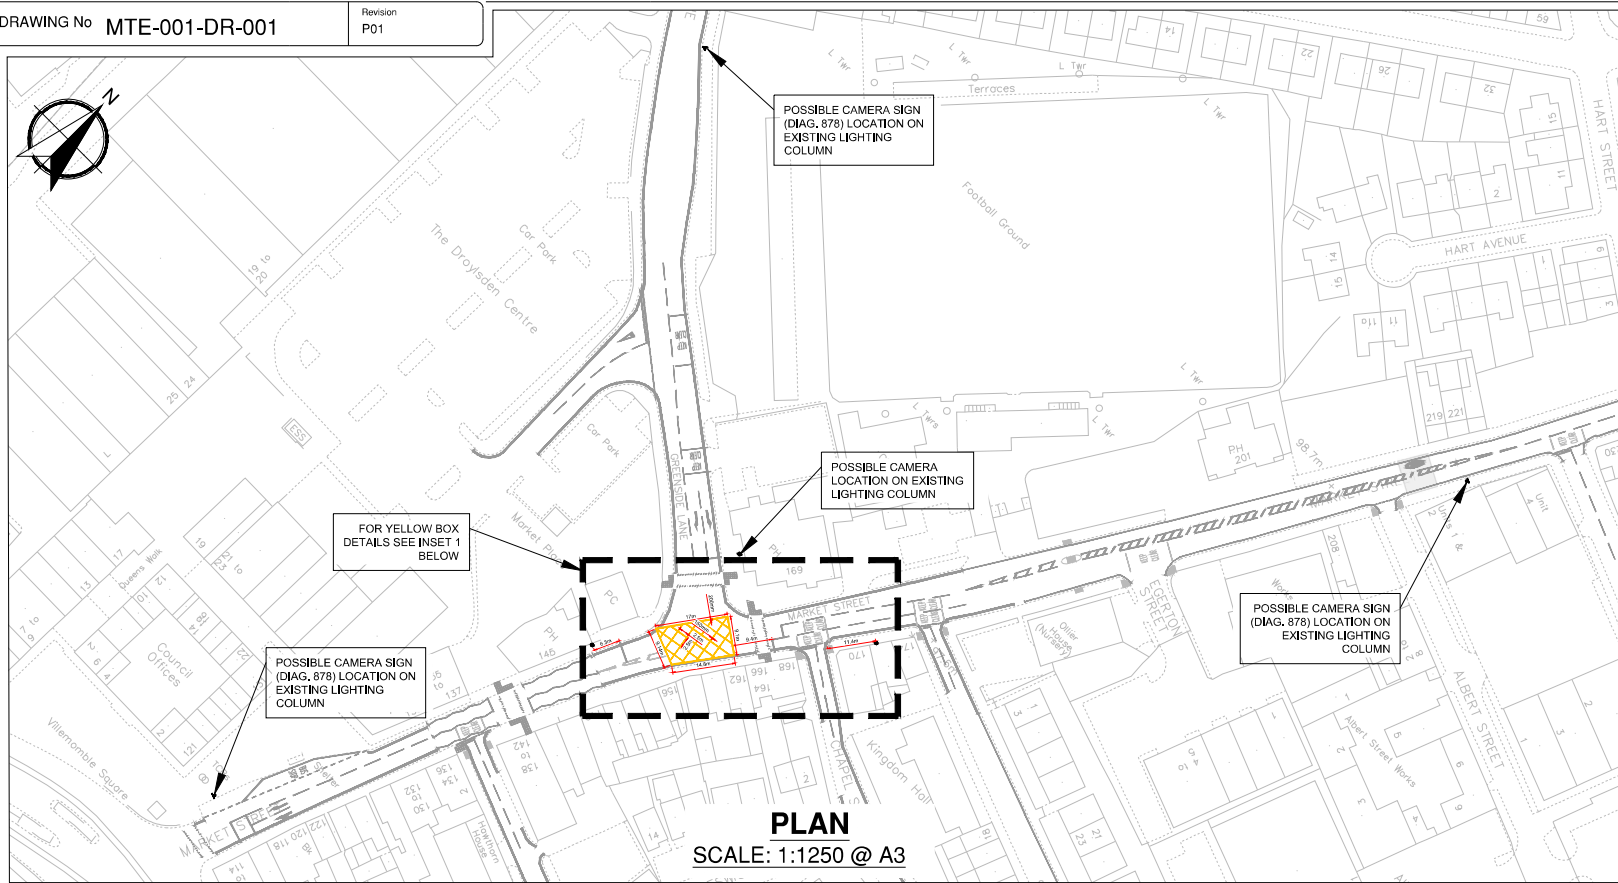

**PLAN**  
SCALE: 1:1250 @ A3

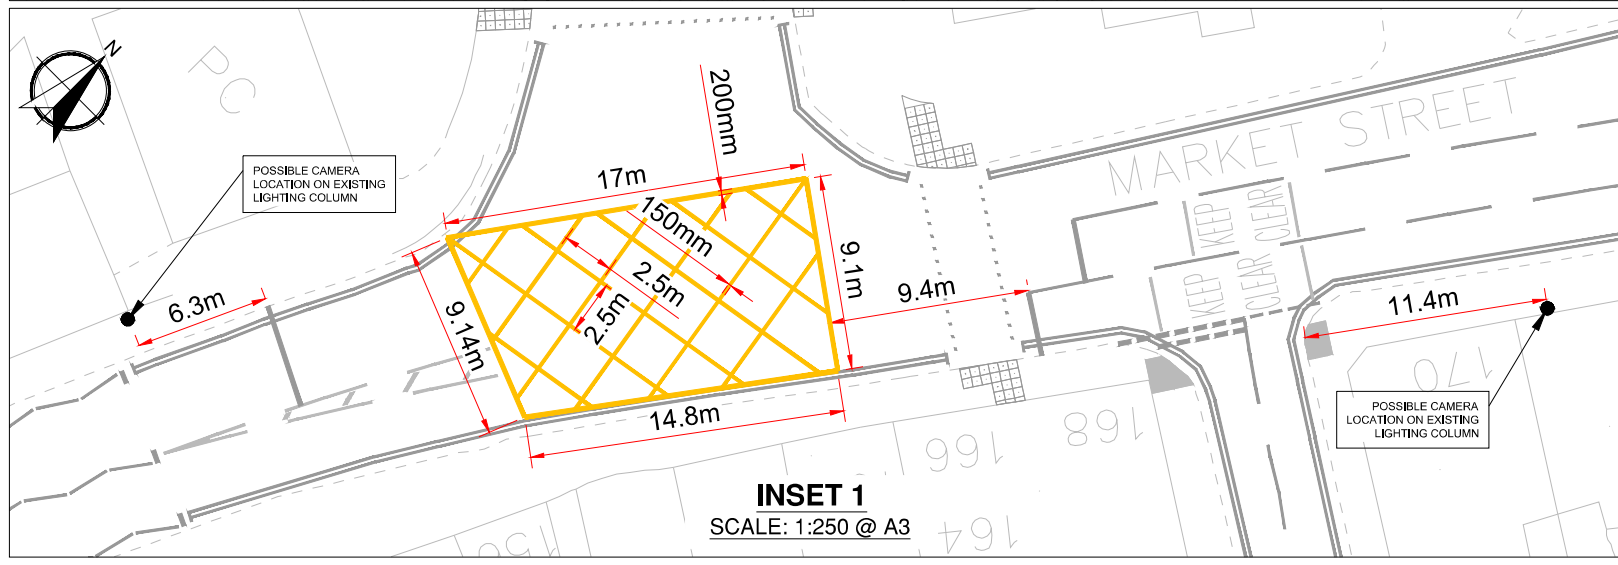

**INSET 1**  
SCALE: 1:250 @ A3



Place Directorate  
Assistant Executive Director: Emma Varnam  
Head of Engineering Services: Lee Holland

Tame Street Depot; Tame Street,  
Stalybridge SK15 1ST

Title  
**MOVING TRAFFIC ENFORCEMENT  
MARKET STREET, DROYLSDEN  
YELLOW BOX JUNCTION DETAIL**

Scale	Drawn N. Uys	Checked D. Parsons	Scheme ID MTE
AS SHOWN	Date 16/06/2025	Date 17/06/2025	Drawing Status P