

## **THE TAMESIDE METROPOLITAN BOROUGH**

### **NOTICE OF INTENTION TO CONSTRUCT A STAGGERED TOUCAN CROSSING ON STOCKPORT ROAD, HATTERSLEY**

NOTICE is hereby given that Tameside Metropolitan Borough Council in exercise of its powers under Section 23 of the Road Traffic Regulation Act 1984 (as amended), intends to install a new Staggered Toucan Crossing in the place described in the Schedule below.

A copy of the public notice and the plans showing the location of the toucan crossing may be inspected online at <http://www.tameside.gov.uk/trafficregulationorders> or be sent to you at your request by e-mailing [highwayenquiries@tameside.gov.uk](mailto:highwayenquiries@tameside.gov.uk) and asking for the Stockport Road, Hattersley Toucan Crossing deposited documents.

Any person requiring further information regarding the above scheme should make such a request in writing, to the undersigned or by e-mail to [highwayenquiries@tameside.gov.uk](mailto:highwayenquiries@tameside.gov.uk) by no later than 9 April 2026, full name and postal address must be included

If you wish to discuss the proposals please contact Daniel Hirst, Design Manager (Structures), Engineering Services on 0161 342 3950.

#### **SCHEDULE**

Location of Staggered Toucan Crossing


Stockport Road, Hattersley, - Centred at a point approximately 192 metres south of its junction with Underwood Road.

Date: 12 March 2026

E Varnam; Assistant Director of Environment; PO Box 317, Market Place, Ashton-under-Lyne, OL6 6BH

Drawing Number -

Revision -

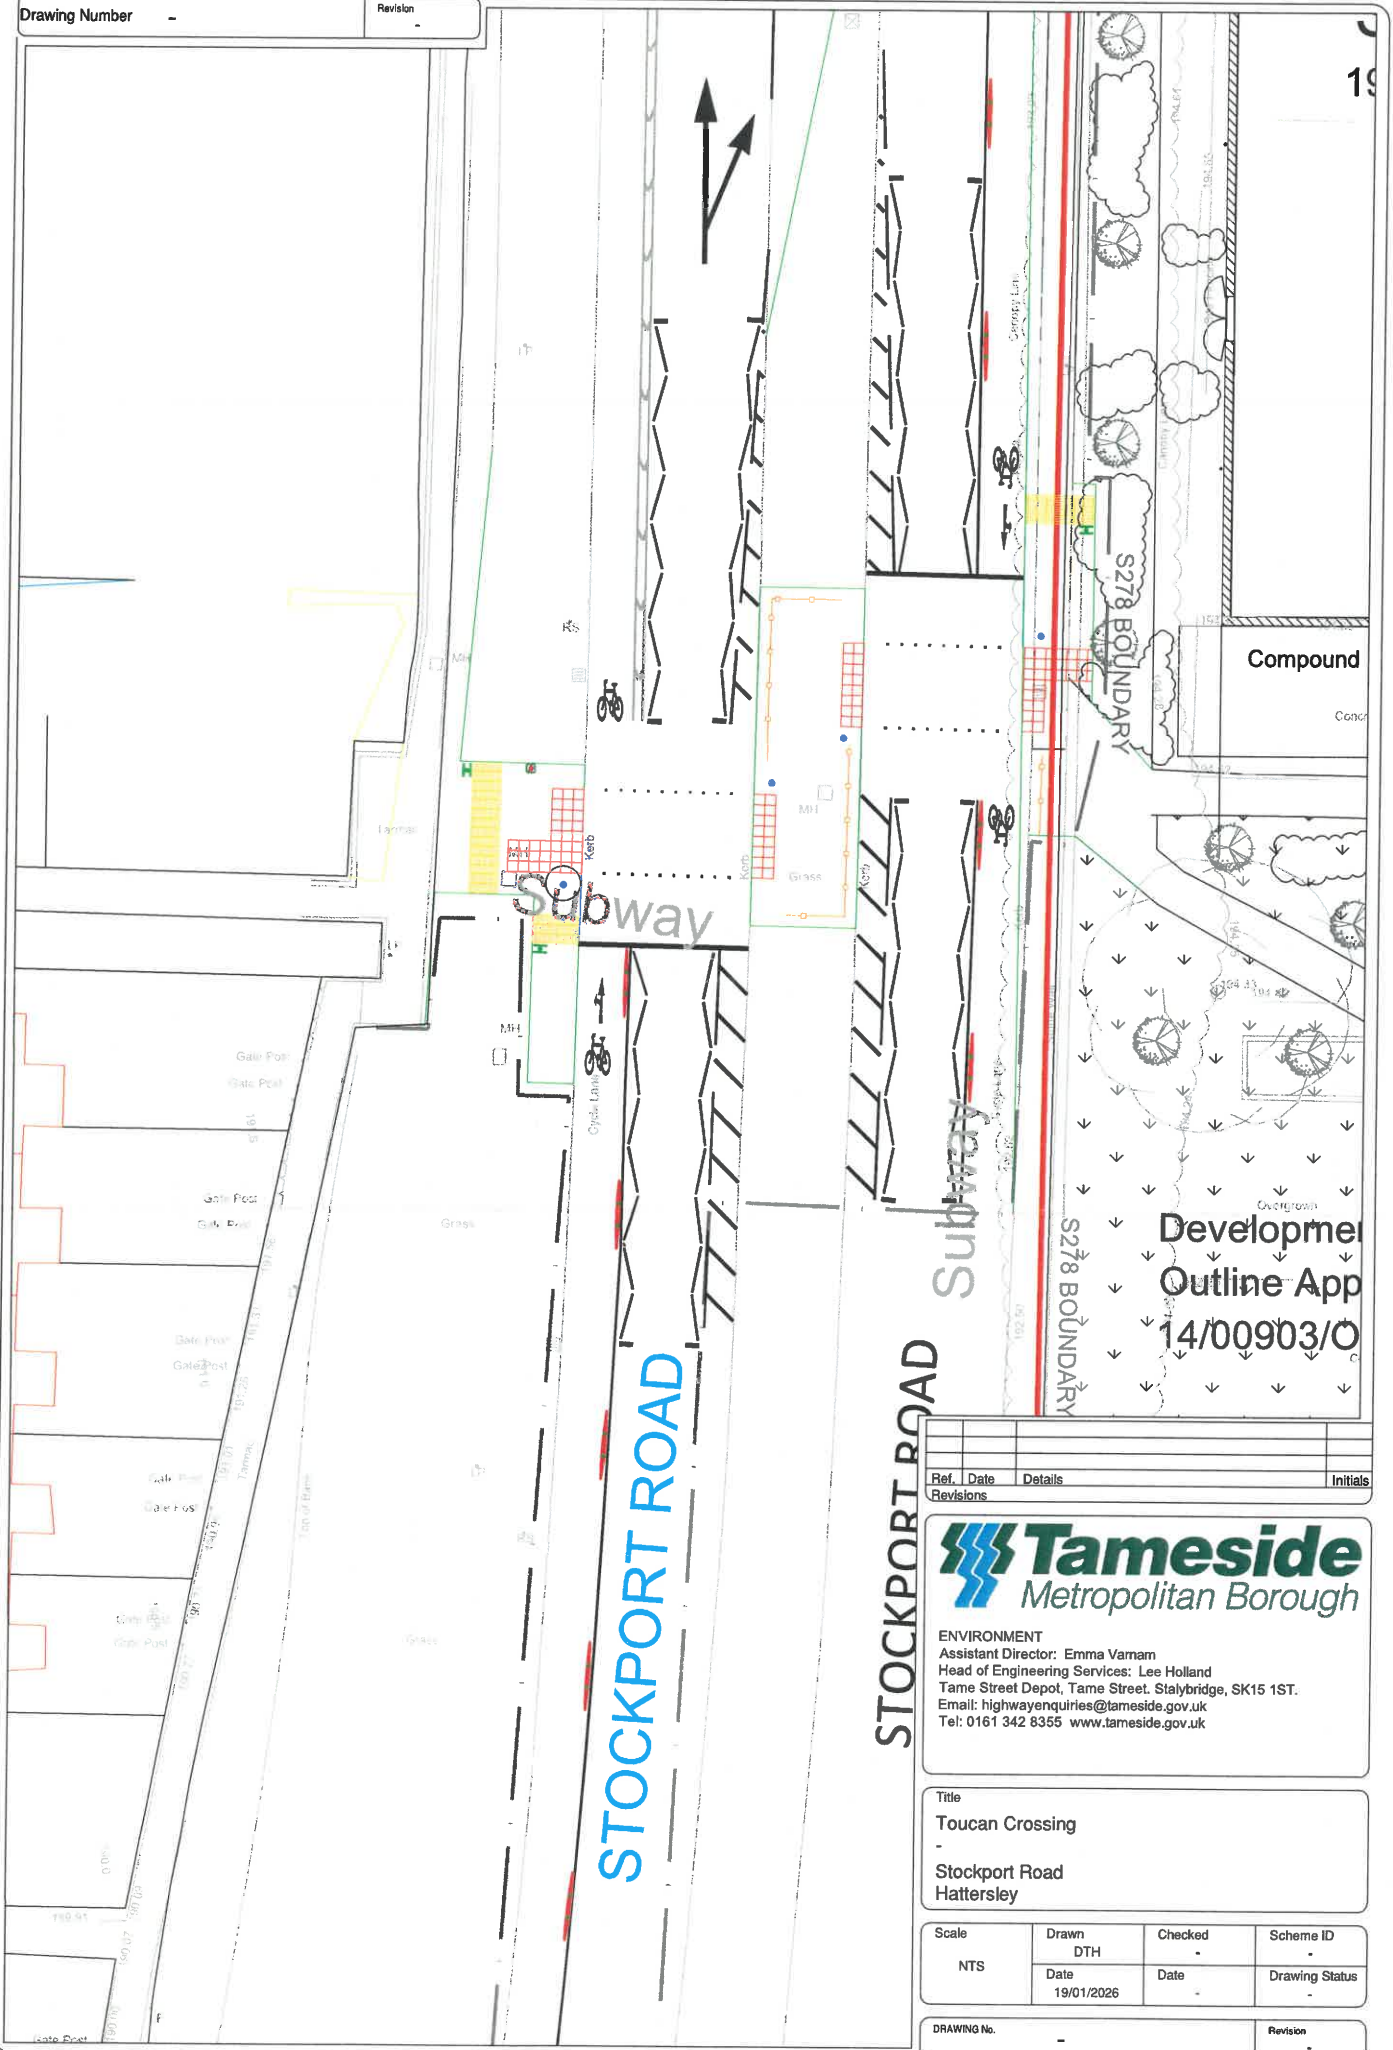

Ref.	Date	Details	Initials
Revisions			

**Tameside**  
Metropolitan Borough

ENVIRONMENT  
 Assistant Director: Emma Varnam  
 Head of Engineering Services: Lee Holland  
 Tame Street Depot, Tame Street, Stalybridge, SK15 1ST.  
 Email: [highwayenquiries@tameside.gov.uk](mailto:highwayenquiries@tameside.gov.uk)  
 Tel: 0161 342 8355 [www.tameside.gov.uk](http://www.tameside.gov.uk)

Title  
**Toucan Crossing**  
 Stockport Road  
 Hattersley

Scale	Drawn	Checked	Scheme ID
NTS	DTH	-	-
	Date	Date	Drawing Status
	19/01/2026	-	-

DRAWING No.	-	Revision	-
-------------	---	----------	---