


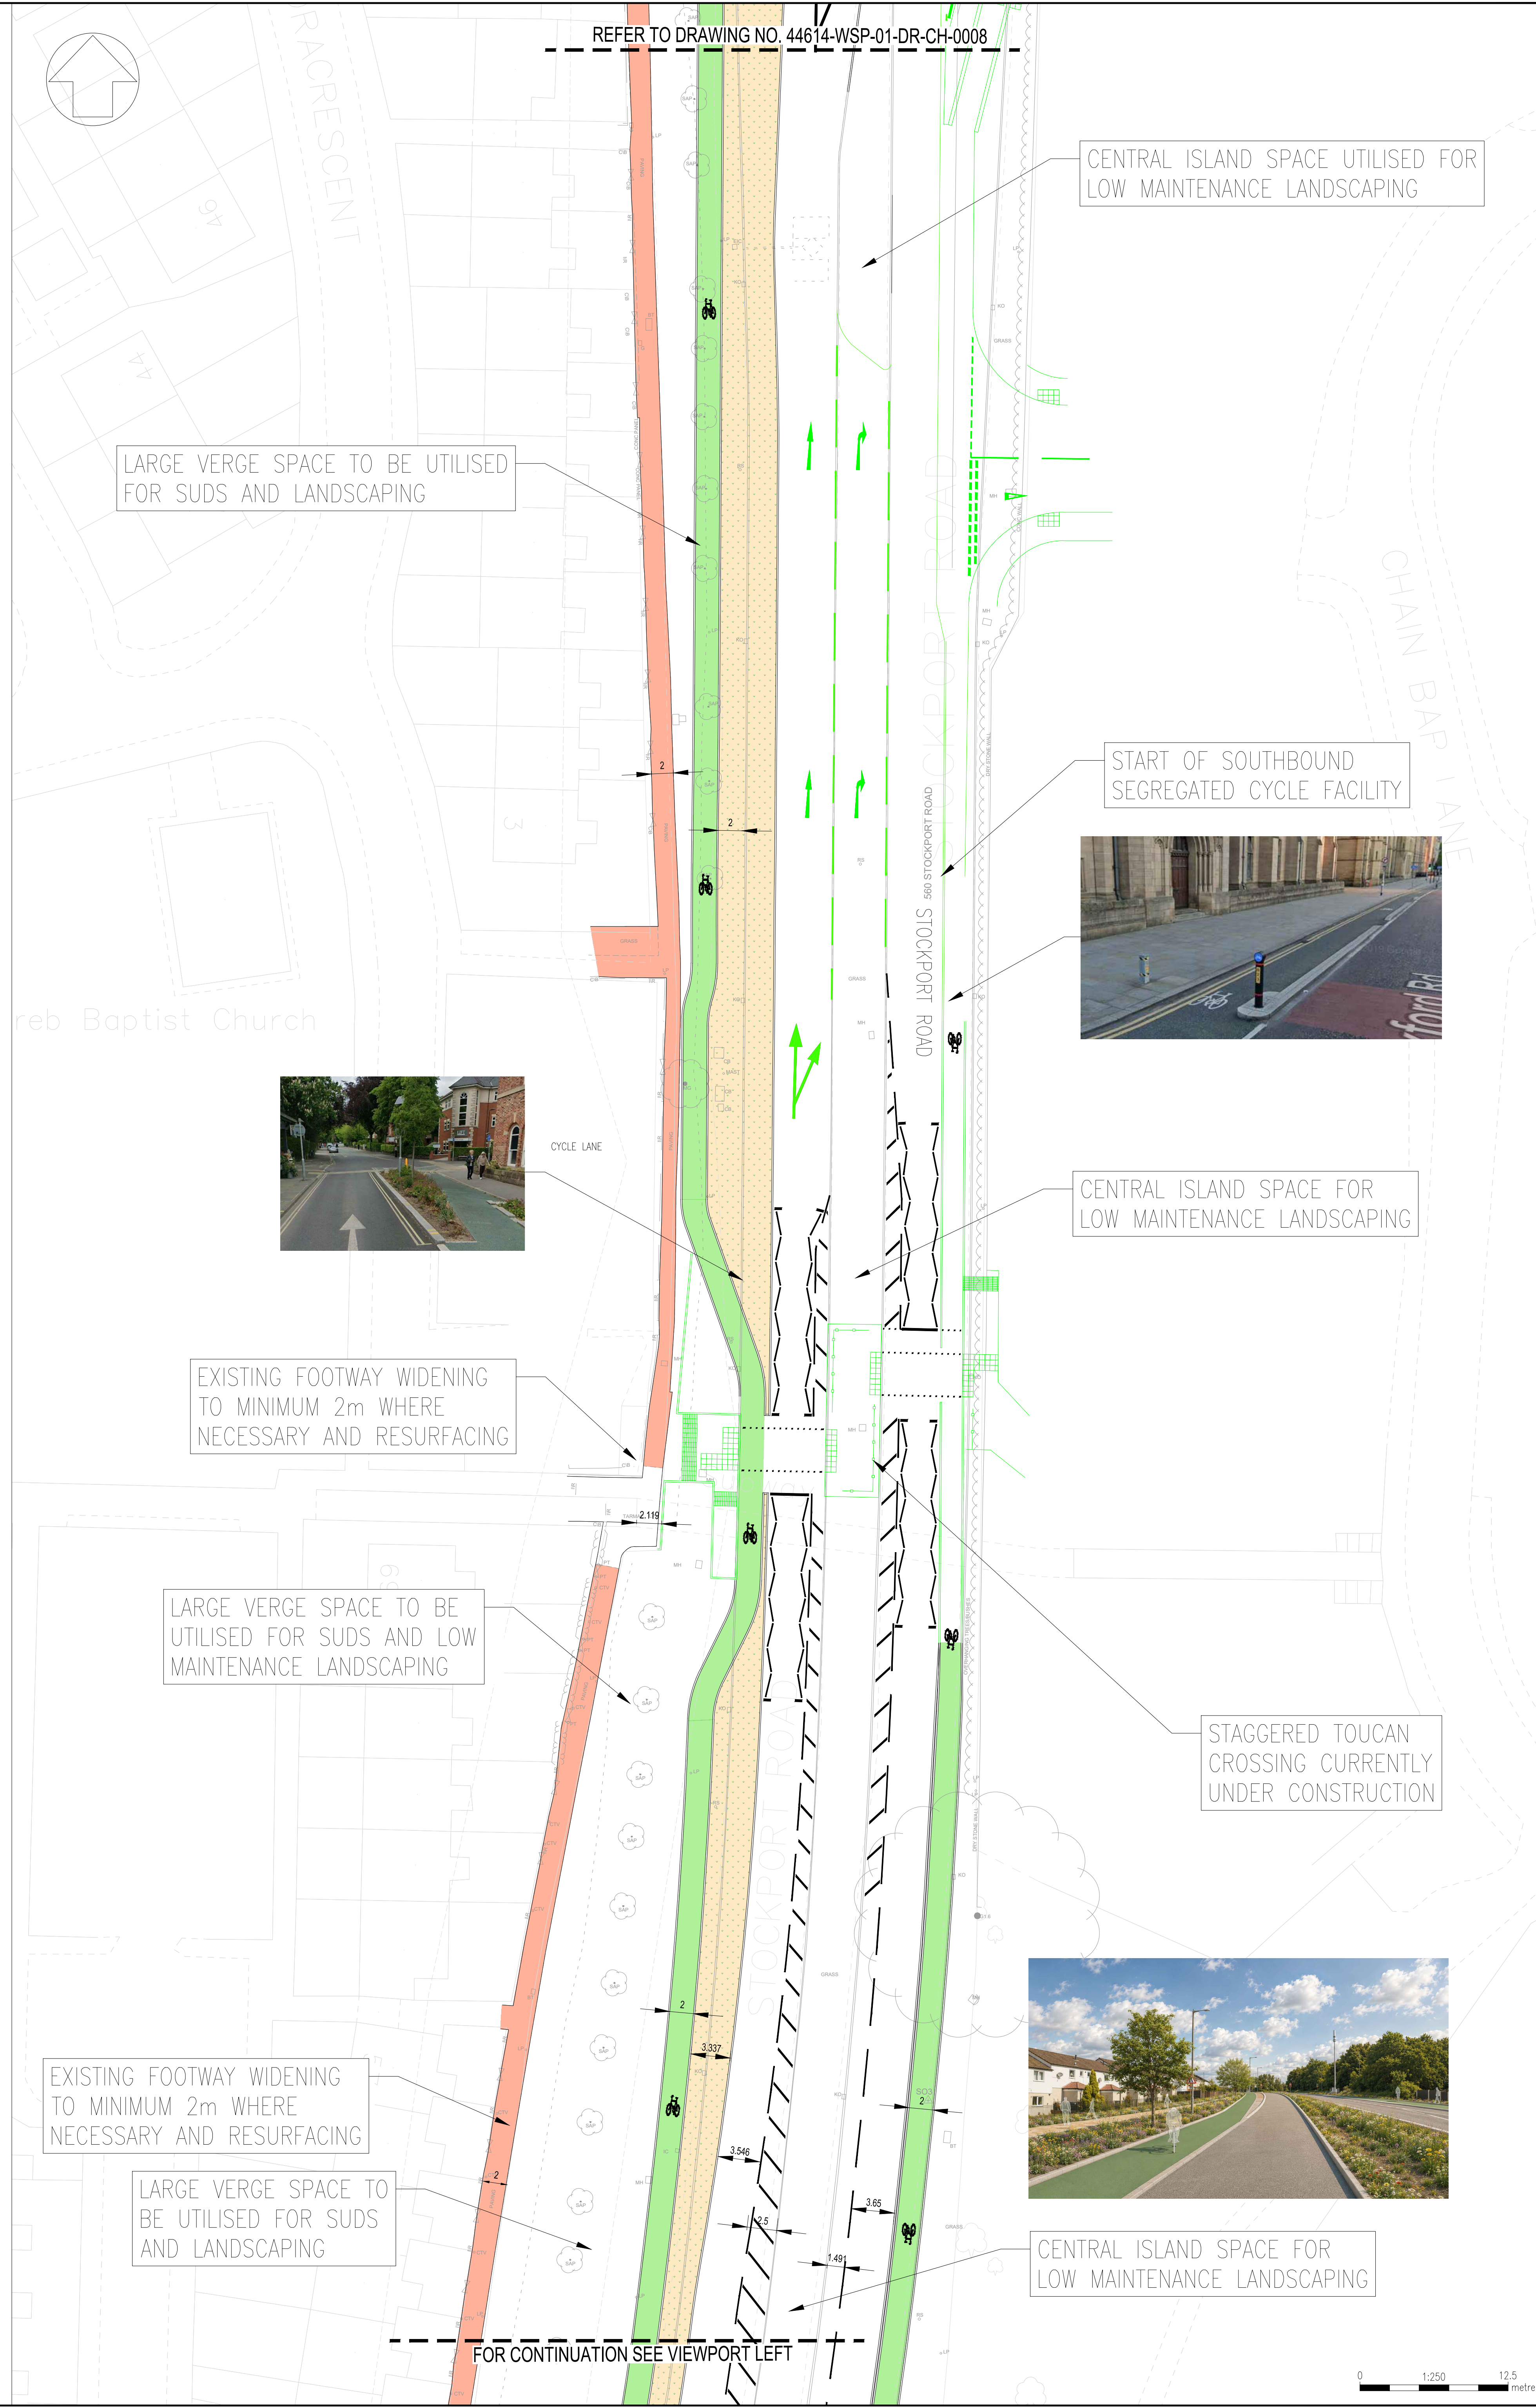

DO NOT SCALE

KEYPLAN
SCALE 1:10000

NOTES

- THIS DRAWING SHALL BE READ IN CONJUNCTION WITH ALL RELATED DOCUMENTATION AND STANDARD DETAILS.
- THE WORKS SHALL BE CARRIED OUT IN ACCORDANCE WITH THE MCHW, DMRB AND THE LOCAL REQUIREMENTS OF TAMESIDE METROPOLITAN BOROUGH COUNCIL.
- CONFLICTING INFORMATION SHOWN ON THE ENGINEER'S DRAWINGS OR DISCREPANCIES BETWEEN THE INFORMATION GIVEN BY THE ENGINEER AND THAT PROVIDED BY OTHERS MUST BE REFERRED TO THE ENGINEER BEFORE THE WORKS COMMENCE.
- THE CONTRACTOR SHALL USE SETTING OUT COORDINATES AND DIMENSIONS PROVIDED WHICH TAKE PREFERENCE OVER ANY LESS ACCURATE SCALED DIMENSIONS.
- TEMPORARY WORKS DESIGN ASSOCIATED WITH THE CONSTRUCTION OF THE WORKS SHALL BE RESPONSIBILITY OF THE CONTRACTOR.
- ALL WORKS AND PROGRAMMING SHALL BE AGREED IN ADVANCE WITH THE OVERSEEING ORGANISATION AND THE CLIENT.
- THE CONTRACTOR SHALL MAINTAIN FREE AND OPEN ACCESS TO THE PUBLIC HIGHWAY AND ADJACENT LANDS AND PROPERTIES AT ALL TIMES UNLESS OTHERWISE AGREED IN WRITING WITH THE INTERESTED PARTIES.
- PRIOR TO THE START OF THE WORKS THE CONTRACTOR SHALL AGREE A REGIME OF FORMATION TESTING WITH THE ADOPTING AUTHORITY. THE FINDINGS OF SUCH TESTING (FOR EXAMPLE CBR READINGS) SHALL BE AGREED WITH THE ADOPTING AUTHORITY AND THE CAPPING / SUB BASE DESIGN REVIEWED ACCORDINGLY.

KEY

- HATTERSLEY TRADE PARK PROPOSALS DESIGNED BY OTHERS
- PROPOSED NEW ROAD MARKING
- PROPOSED NEW KERB ALIGNMENT
- EXISTING FOOTWAY TO BE RESURFACED AND WIDENED TO 2m WHERE REQUIRED
- EXISTING FOOTWAY TO BE RESURFACED
- PROPOSED SEGREGATED CYCLE LANE
- LEVEL ACCESS BUS STOP
- PROPOSED RAIN GARDEN
- PROPOSED BUSTER TACTILE-BUFF
- PROPOSED BUSTER TACTILE-RED
- PROPOSED CORDOURY TACTILE-BUFF

THIS PROVISIONAL, PRELIMINARY DESIGN IS FOR GUIDANCE PURPOSES ONLY. WSP ACCEPTS NO LIABILITY FOR ANY DAMAGE, LOSS, EXPENSE OR COST INCURRED AS A RESULT OF RELYING ON THE INFORMATION PROVIDED IN THE DESIGN APPROVAL ESTIMATE. THE APPROVED ESTIMATE MAY DEPEND FROM A MATURE OF THIRD PARTY INFORMATION AND THE APPLICATION OF WSP'S REASONABLE SKILL AND CARE, BUT MAY BE SUBJECT TO OTHER SUCH INFORMATION AND VARIATIONS OF WHICH WSP IS UNAWARE. THE DESIGN APPROVAL ESTIMATE SHOULD NOT BE RELIED UPON FOR TENDER OR PROCUREMENT PURPOSES. FOR ACCURATE ADVICE A DETAILED DESIGN SHOULD BE CARRIED OUT AT THE APPROPRIATE DESIGN STAGE. THEREFORE, USE OF THE INFORMATION IS ENTIRELY AT YOUR OWN RISK.

NO	DATE	BY	DESCRIPTION	CHK	APP
P02	26/07/2026	DK	PUBLIC ENGAGEMENT ISSUE	PC	DPL
P01	24/06/2026	PC	FIRST ISSUE	DL	RM
REV	DATE	BY	DESCRIPTION	CHK	APP

DRAWING STATUS: **S0 - WORK IN PROGRESS**

wsp

8 First Street, Manchester, M15 4GU, UK
T+44 (0) 161 200 5500
wsp.com

Tameside
Metropolitan Borough

Transport for Greater Manchester

PROJECT: **A560 STREETS FOR ALL CORRIDOR**

TITLE: **A560 SFA CORRIDOR GENERAL ARRANGEMENT SHEET 7 OF 8**

SCALE: 1:250

PROJ: 70109953

DRAWING NO: 44614-WSP-HGN-01-DR-CH-0007

REV: P02

© WSP UK Ltd